



YESCO LLC

800-B Bennie Lane
Reno, NV 89512
Office: 775.359.3131

NV. CONTRACTOR LICENSE NO.
0074289 / 0074290

Notice to the Customer

This drawing was created to assist you in visualizing our proposal. The ideas herein are the property of YESCO. Permission to copy or revise this drawing can only be obtained thru a written agreement with YESCO.

©2018 by YESCO LLC
All rights reserved

Note: The colors depicted on this rendering may not match actual colors used on the finished display. please refer to the detail drawing for the approved color specifications.

Note: The cost of providing electrical wiring to the sign area, all required permits and all special inspections are no included in this sign proposal.

Note: The proportion of signs shown on building and landscape area photos is an approximate representation.

CLIENT:

Spanish Springs
Middle School

7550 DONATELLO DRIVE

ADDRESS:

SUN VALLEY, NV

CITY:

ADAM KEEFER

ACCOUNT EXECUTIVE:

DESIGNER	DATE
JIM GRANDE	9/14/18

APPROVAL

CUSTOMER DATE

LANDLORD DATE

 11/27/18

DESIGN DATE

SALES DATE

DESIGN NUMBER

130613

JOB / PROJECT NUMBER

ARCHIVE NUMBER

SHEET CV-1

DESERT SKIES MIDDLE SCHOOL

EXTERIOR SIGNAGE

CONTRACTOR

These Plans Are Prepared And Submitted By Contractor As An Exemption To NRS 623.330 For Work Under The Contractor's Licence Category Authorized NRS 624

YESCO LLC

Company Name

0074289 / 0074290

Contractor Licence Number


JIM GRANDE

Plans Prepared By



GILBERT SANCHEZ

(Please Print) Contractor Representative OR
Master or Q.I. Plumbing or Electrical and Number

Signature

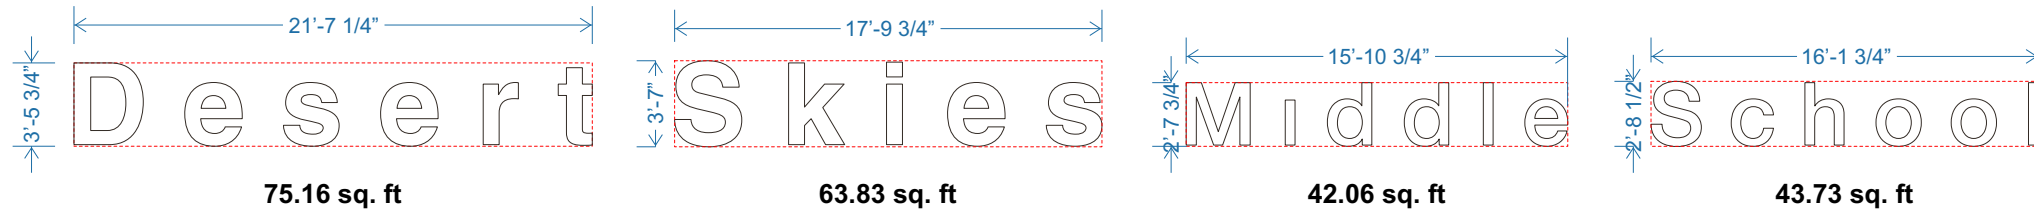

TOTAL: 224.78 sq. ft

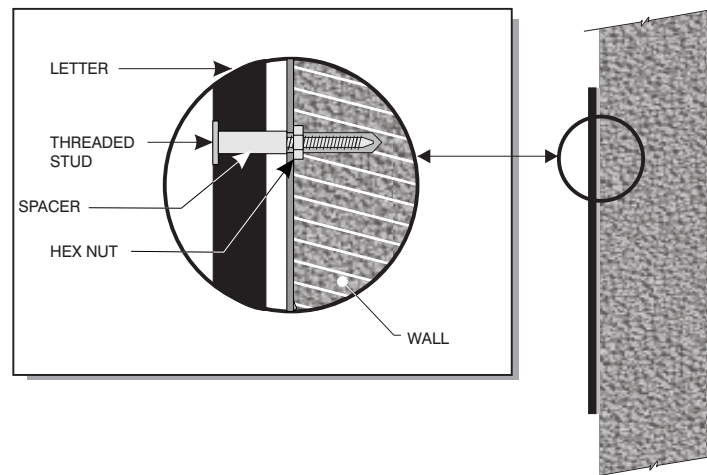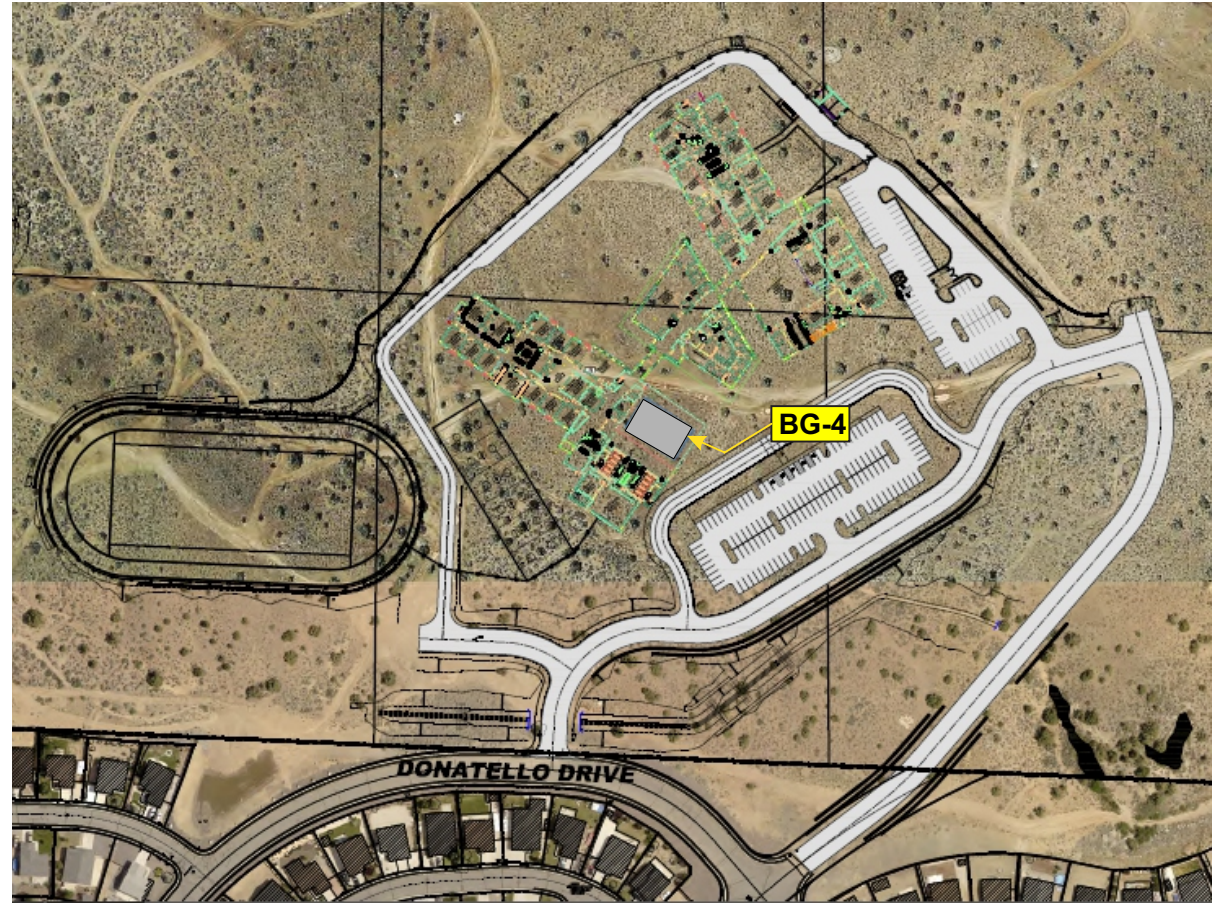

Desert Skies Middle School

ATTACHMENT POINTS

METHOD OF ATTACHMENT NTS

YESCO
 YESCO LLC
 800-B Bennie Lane
 Reno, NV 89512
 Office: 775.359.3131
 NV CONTRACTOR LICENSE NO.
 0074289 / 0074290

Notice to the Customer
 This drawing was created to assist you in visualizing our proposal. The ideas herein are the property of YESCO. Permission to copy or revise this drawing can only be obtained thru a written agreement with YESCO.

©2018 by YESCO LLC
 All rights reserved

Note: The colors depicted on this rendering may not match actual colors used on the finished display. please refer to the detail drawing for the approved color specifications.
Note: The cost of providing electrical wiring to the sign area, all required permits and all special inspections are no included in this sign proposal.
Note: The proportion of signs shown on building and landscape area photos is an approximate representation.

CLIENT:
Spanish Springs Middle School
 7550 DONATELLO DRIVE
ADDRESS:
 SUN VALLEY, NV
CITY:
 ADAM KEEFER
ACCOUNT EXECUTIVE:

DESIGNER	DATE
JIM GRANDE	9/14/18

APPROVAL

CUSTOMER	DATE
LANDLORD	DATE
<i>Jc</i>	11/27/18
DESIGN	DATE
SALES	DATE

DESIGN NUMBER
130613
JOB / PROJECT NUMBER
ARCHIVE NUMBER
SHEET
1.0



YESCO LLC

800-B Bennie Lane
Reno, NV 89512
Office: 775.359.3131

NV CONTRACTOR LICENSE NO.
0074289 / 0074290

Notice to the Customer

This drawing was created to assist you in visualizing our proposal. The ideas herein are the property of YESCO and may not be copied or revised without a written agreement with YESCO.

©2018 by YESCO LLC
All rights reserved

Note: The colors depicted on this rendering may not match actual colors used on the finished display.
This drawing is a conceptual drawing for the client's review only. It is not intended for construction. Please refer to the approved color callouts and their appropriate vendor specifications for the final color selection. All electrical wiring in the sign area, all required permits and all special inspections are no included in this sign proposal.

Note: The proportion of signs shown on building and landscape area photos is an approximate representation.

CLIENT:

Spanish Springs Middle School

7550 DONATELLO DRIVE

ADDRESS:

SUN VALLEY, NV

CITY:

ADAM KEEFER

ACCOUNT EXECUTIVE:

DESIGNER DATE

JIM GRANDE 9/14/18

APPROVAL

CUSTOMER DATE

LANDLORD DATE

Jc 11/27/18

DESIGN DATE

SALES DATE

DESIGN NUMBER

130613

JOB / PROJECT NUMBER

ARCHIVE NUMBER

SHEET

2.0

SCOPE OF WORK

MANUFACTURE AND INSTALL NON ILLUMINATED DIMENSIONAL LETTERS

SIGN SPECS

A	COPY	TYPE	1" DEPTH ALUMINUM DIMENSIONAL LETTERS
	COLOR	FINISH	BLACK POWDER COATED SEMIGLOSS
	MOUNTING	TYPEFACE	1/2" OFF THE WALL HELVETICA MEDIUM

GENERAL NOTES:



WALL TYPE METAL

NOTE FIELD SURVEY REQUIRED BEFORE FABRICATION


COLOR KEY

POWDER COATED
COLOR BLACK

NOTE: UNLESS OTHERWISE NOTED, THE COLORS DEPICTED ON THIS DRAWING MAY NOT MATCH ACTUAL COLORS ON FINISHED DISPLAY. PLEASE REFER TO COLOR-CALLOUTS AND THEIR APPROPRIATE VENDOR SPECIFICATIONS FOR APPROVED COLOR SPECIFICATIONS.

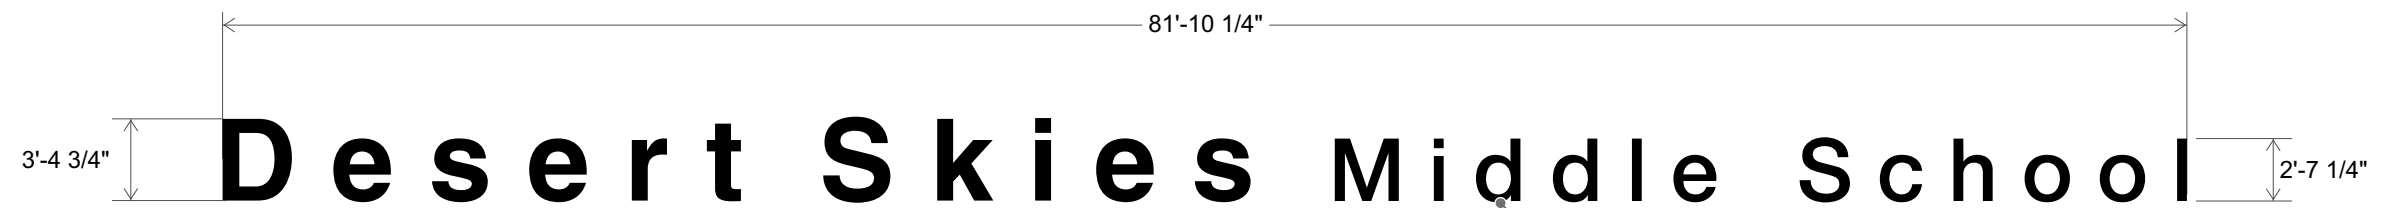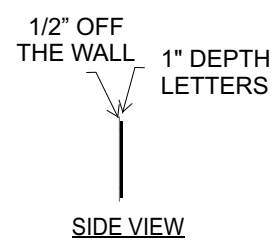

BG-4 SINGLE FACE NON ILLUMINATED
Scale: 1/8"=1'-0"

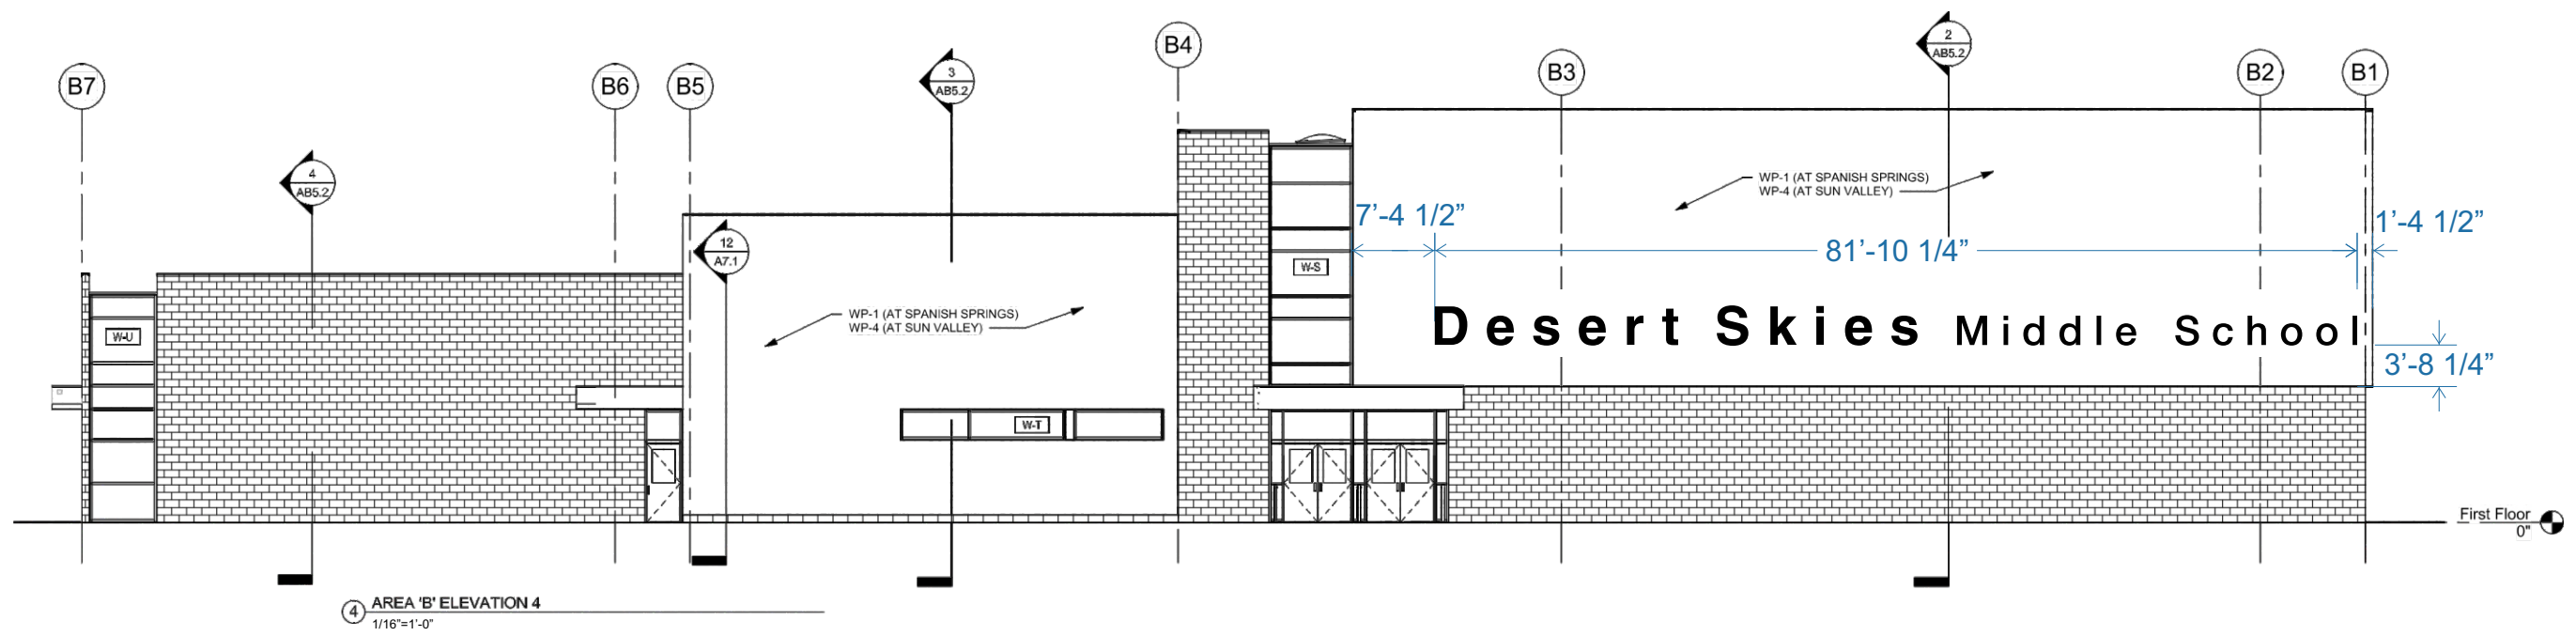



Desert Skies Middle School



Desert Skies Middle School



**WASHOE COUNTY SCHOOL DISTRICT DESIGN THEME
EXISTING SIGN FOR KENDYL DEPOALI MIDDLE SCHOOL
IN THE CITY OF RENO JURISDICTION**



YESCO

YESCO LLC

**800-B Bennie Lane
Reno, NV 89512
Office: 775.359.3131**

NV. CONTRACTOR LICENSE NO.
0074289 / 0074290

Notice to the Customer

This drawing was created to assist you in visualizing our proposal. The ideas herein are the property of YESCO. Permission to copy or revise this drawing can only be obtained thru a written agreement with YESCO.

**©2018 by YESCO LLC
All rights reserved**

Note: The colors depicted on this rendering may not match actual colors used on the finished display. please refer to the detail drawing for the approved color specifications.

Note: The cost of providing electrical wiring to the sign area, all required permits and all special inspections are no included in this sign proposal.

Note: The proportion of signs shown on building and landscape area photos is an approximate representation.

CLIENT:

**Spanish Springs
Middle School**

7550 DONATELLO DRIVE

ADDRESS:

SUN VALLEY, NV

CITY:

ADAM KEEFER

ACCOUNT EXECUTIVE:

DESIGNER DATE

JIM GRANDE 9/14/18

APPROVAL

CUSTOMER	DATE
LANDLORD	DATE
<i>Jc</i>	11/27/18
DESIGN	DATE
SALES	DATE

DESIGN NUMBER
130613

JOB / PROJECT NUMBER

ARCHIVE NUMBER


SHEET
3.0



Kendyl Depoali Middle School



Kendyl Depoali Middle School

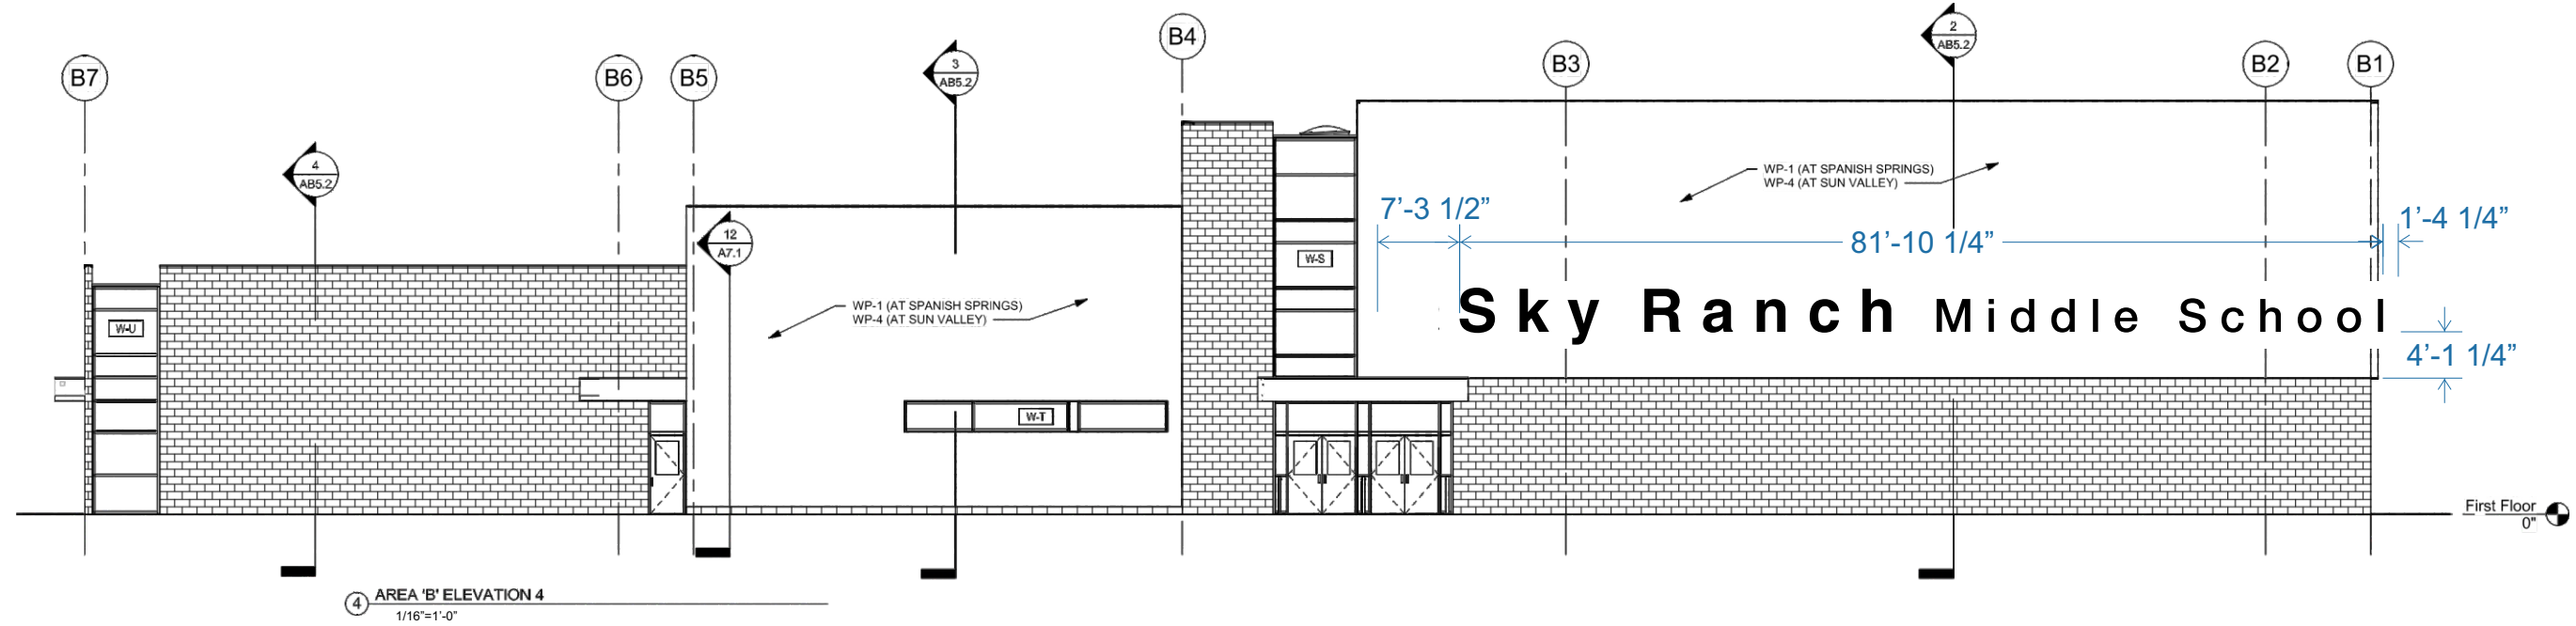

④ AREA 'B' ELEVATION 4
1/16"=1'-0"

**WASHOE COUNTY SCHOOL DISTRICT DESIGN THEME
PENDING, PERMITTED SIGN FOR SKY RANCH MIDDLE SCHOOL
IN THE CITY OF SPARKS JURISDICTION**

YESCO
YESCO LLC
800-B Bennie Lane
Reno, NV 89512
Office: 775.359.3131
NV CONTRACTOR LICENSE NO.
0074289 / 0074290

Notice to the Customer
This drawing was created to assist you in visualizing our proposal. The ideas herein are the property of YESCO. Permission to copy or revise this drawing can only be obtained thru a written agreement with YESCO.

©2018 by YESCO LLC
All rights reserved

Note: The colors depicted on this rendering may not match actual colors used on the finished display. Please refer to the detail drawing for the approved color specifications.
Note: The cost of providing electrical wiring to the sign area, all required permits and all special inspections are no included in this sign proposal.
Note: The proportion of signs shown on building and landscape area photos is an approximate representation.

CLIENT:
Spanish Springs Middle School
7550 DONATELLO DRIVE
ADDRESS:
SUN VALLEY, NV
CITY:
ADAM KEEFER
ACCOUNT EXECUTIVE:

DESIGNER	DATE
JIM GRANDE	9/14/18

APPROVAL

CUSTOMER	DATE
LANDLORD	DATE
<i>Jc</i>	11/27/18
DESIGN	DATE
SALES	DATE

DESIGN NUMBER
130613
JOB / PROJECT NUMBER
ARCHIVE NUMBER
SHEET
4.0



Proposed Arrowcreek Middle School